



Notes:
 Drawings are based on survey data and may not accurately represent what is physically present.
 Do not scale from this drawing. All dimensions are to be verified on site before proceeding with the work.
 All dimensions are in millimeters unless noted otherwise.
 MissionMars shall be notified in writing of any discrepancies.

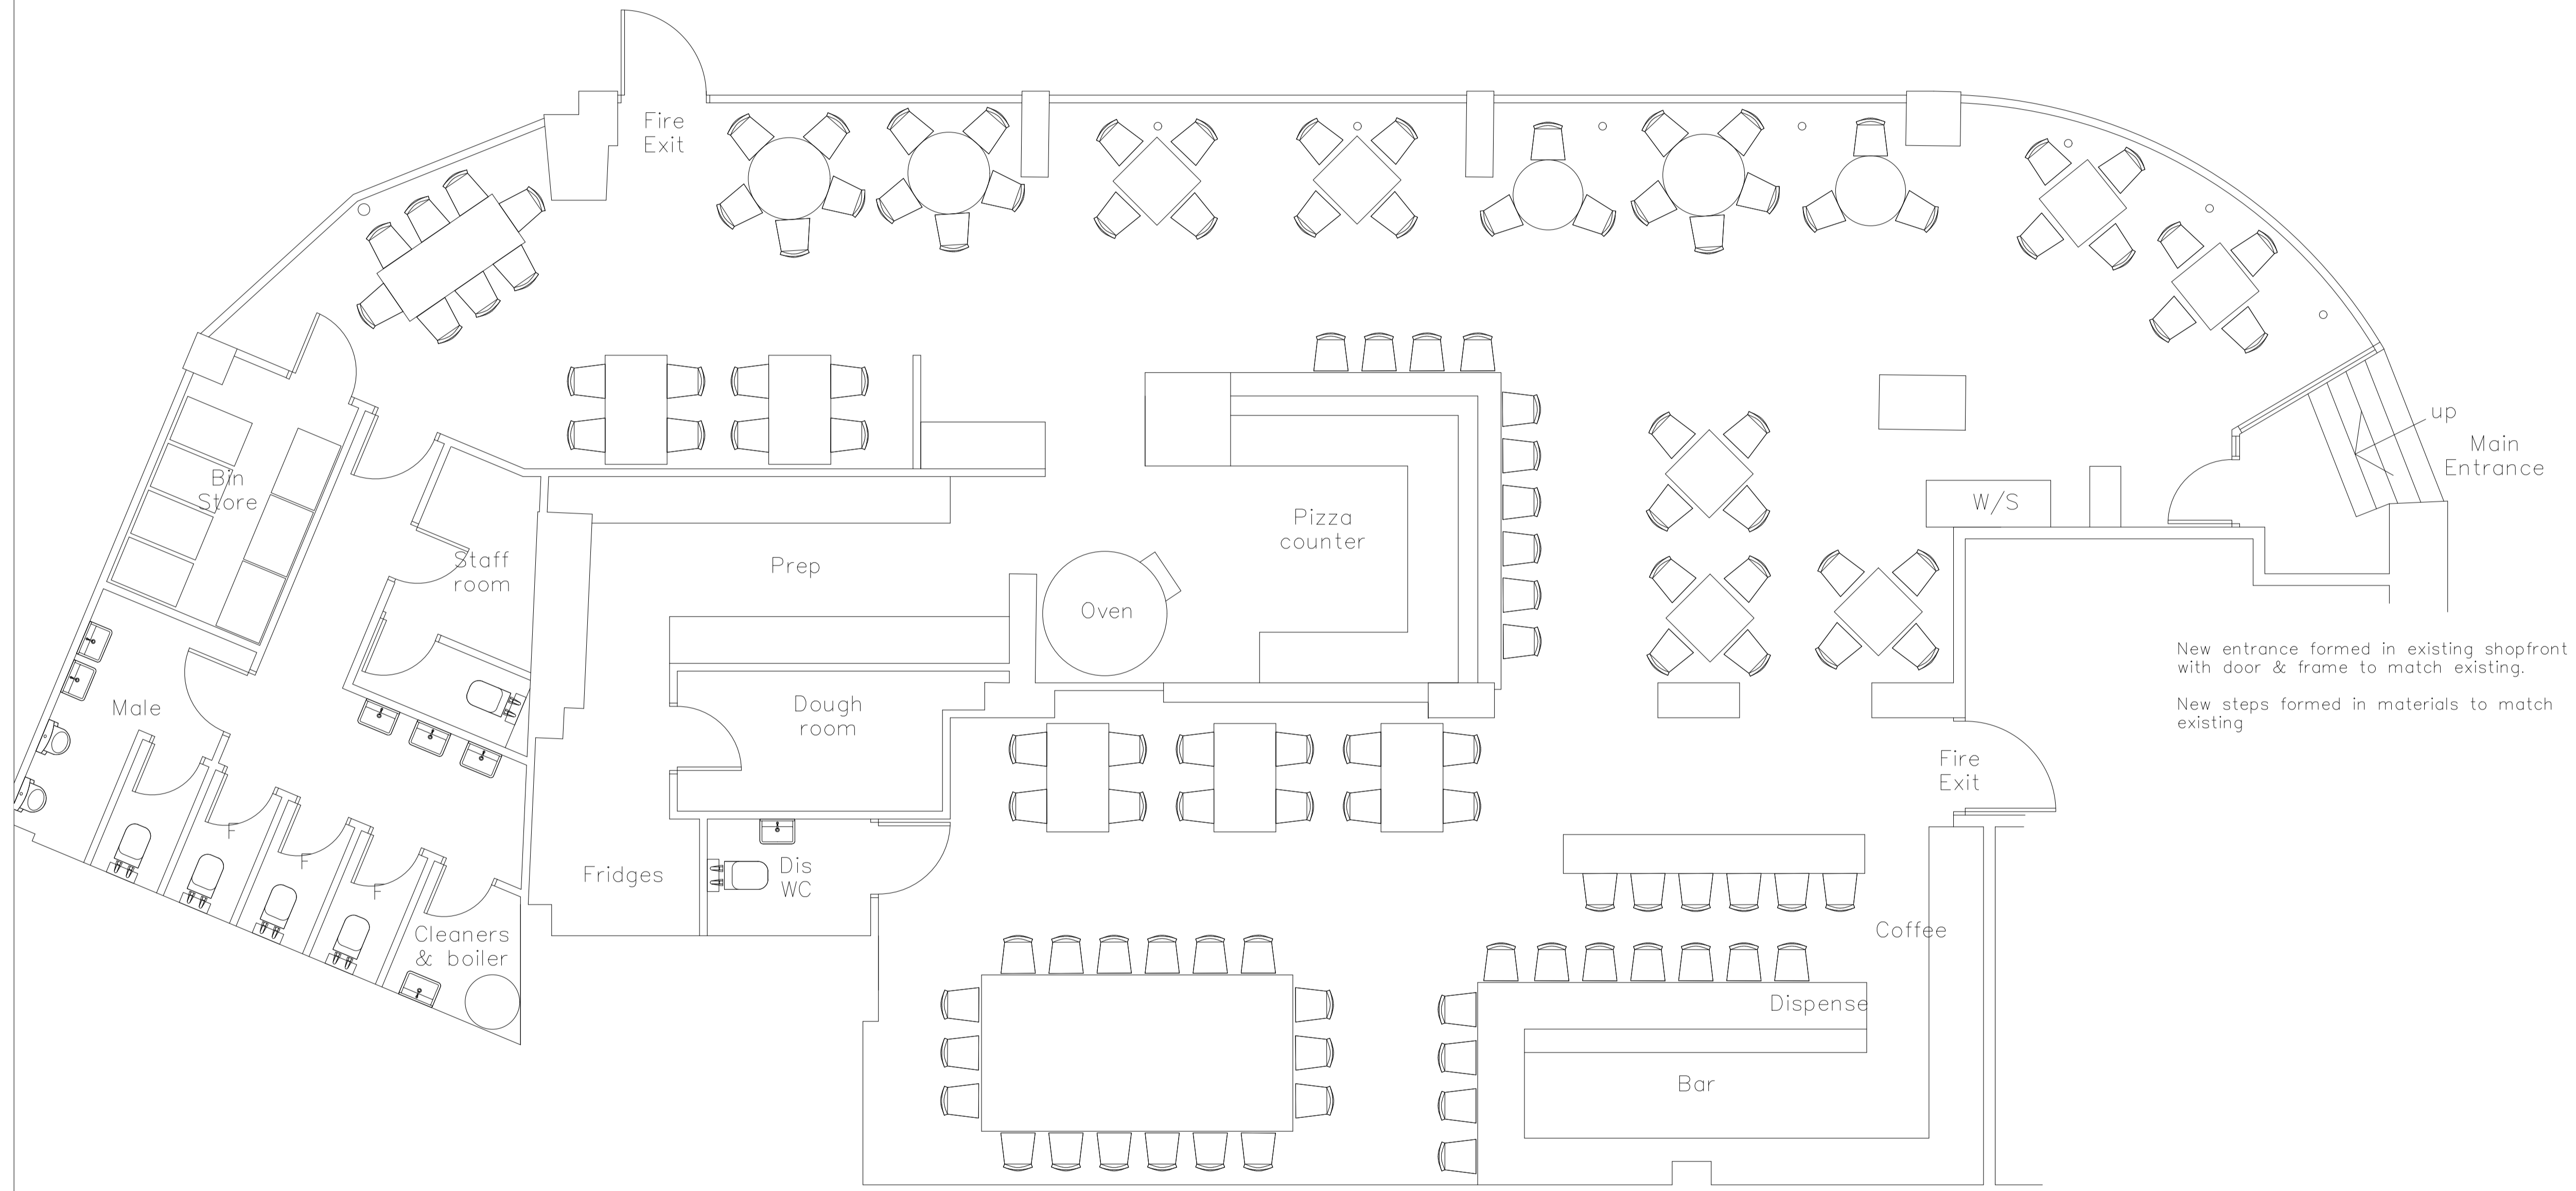

Proposed Ground Floor plan

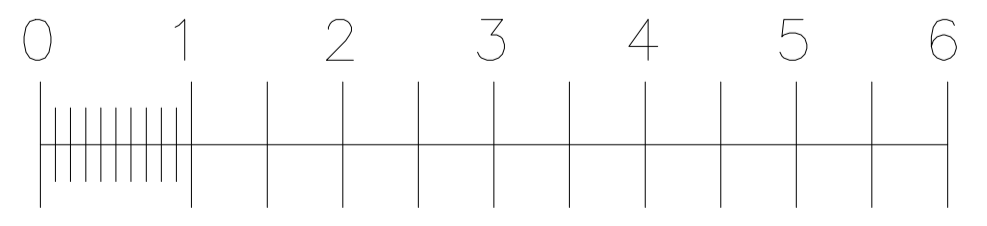

| REV | DATE | DESCRIPTION |
|-----|------|-------------|
|-----|------|-------------|

PROJECT
 Rudys, 105-107 Bold Street,
 Liverpool, L1 4HL
JOB NUMBER
 404

TITLE
 Proposed floor plans

SCALE
 A1L 1:50 at A1

DRAWN **CHECKED**

REV

DRAWING NUMBER
 404/02