


ground floor plan

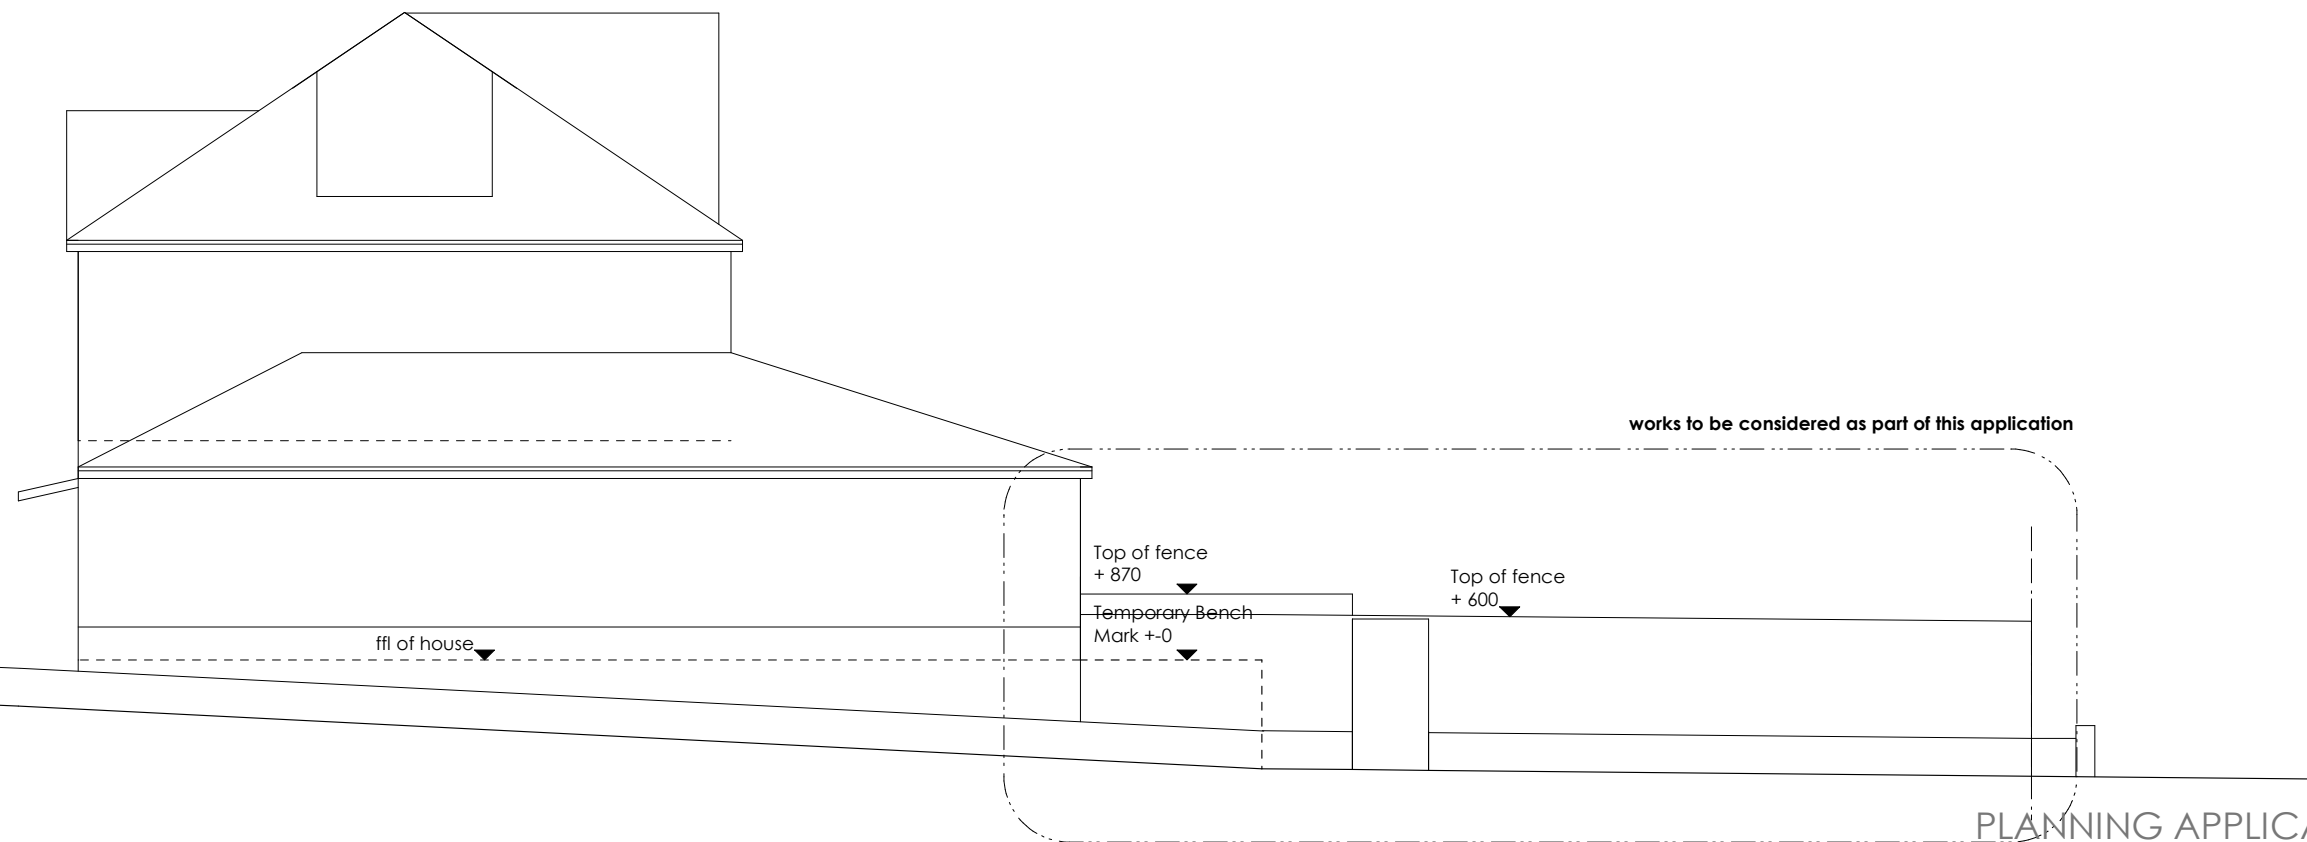

side elevation

PLANNING APPLICATION
NOT FOR CONSTRUCTION

scale 1:100@A3

dwg no. 03

KYLEMORE AVENUE
plan/elevation as existing

