


ROSEBERY STREET

Proposed Parking Bays

01 02 03 04 05 06 07 08 09 10 11

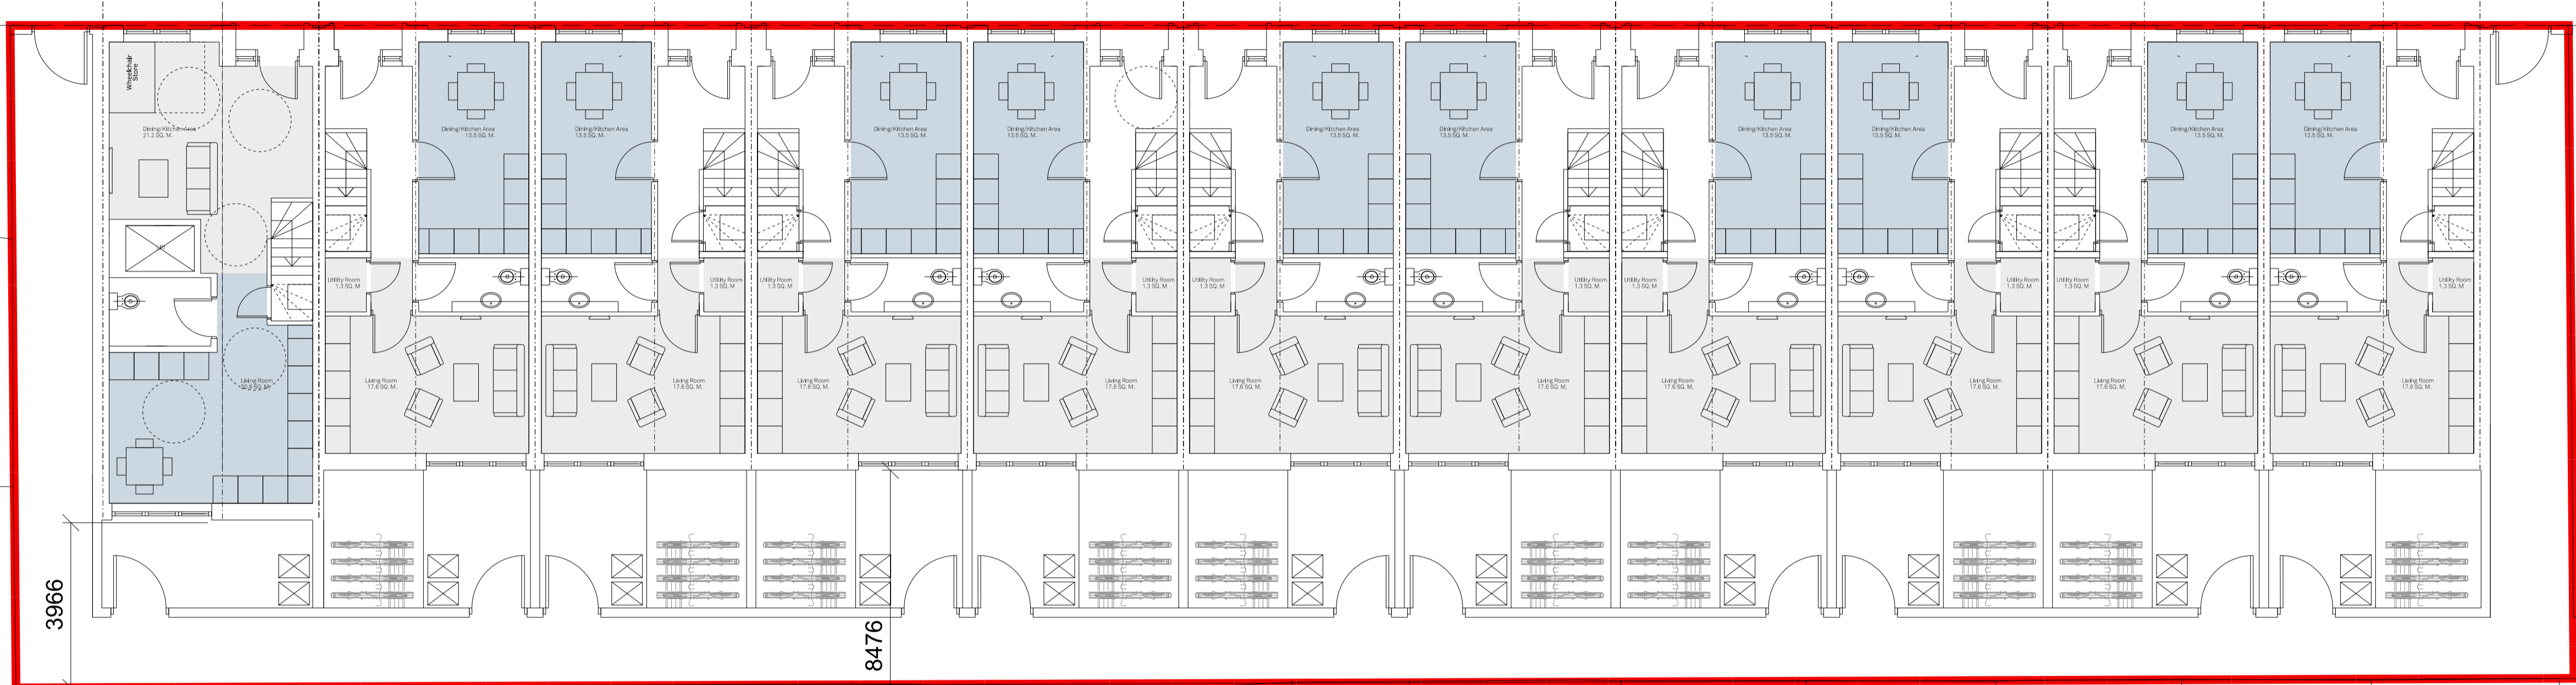

1

13

Ruins

**FALCONER
CHESTER
HALL**



FCH

London | Liverpool | Manchester | Kuala Lumpur | Telephone +44(0)151 243 5800

Project Title
Rosebery Street
Drawing Title
Ground Floor Plan
Client
West Tree Estates
Drawn By
Date
16.04.2018
Scale
1:100 @ A1
Project No.
P17-158
Drawing No.
02-03-001C

www.fcharchitects.com
© F.C.H.