

Holt Recreation Ground

El Sub Sta




PLANNING APPLICATION
NOT FOR CONSTRUCTION

scale 1:1250@A3

dwg no. 01

KYLEMORE AVENUE
os map

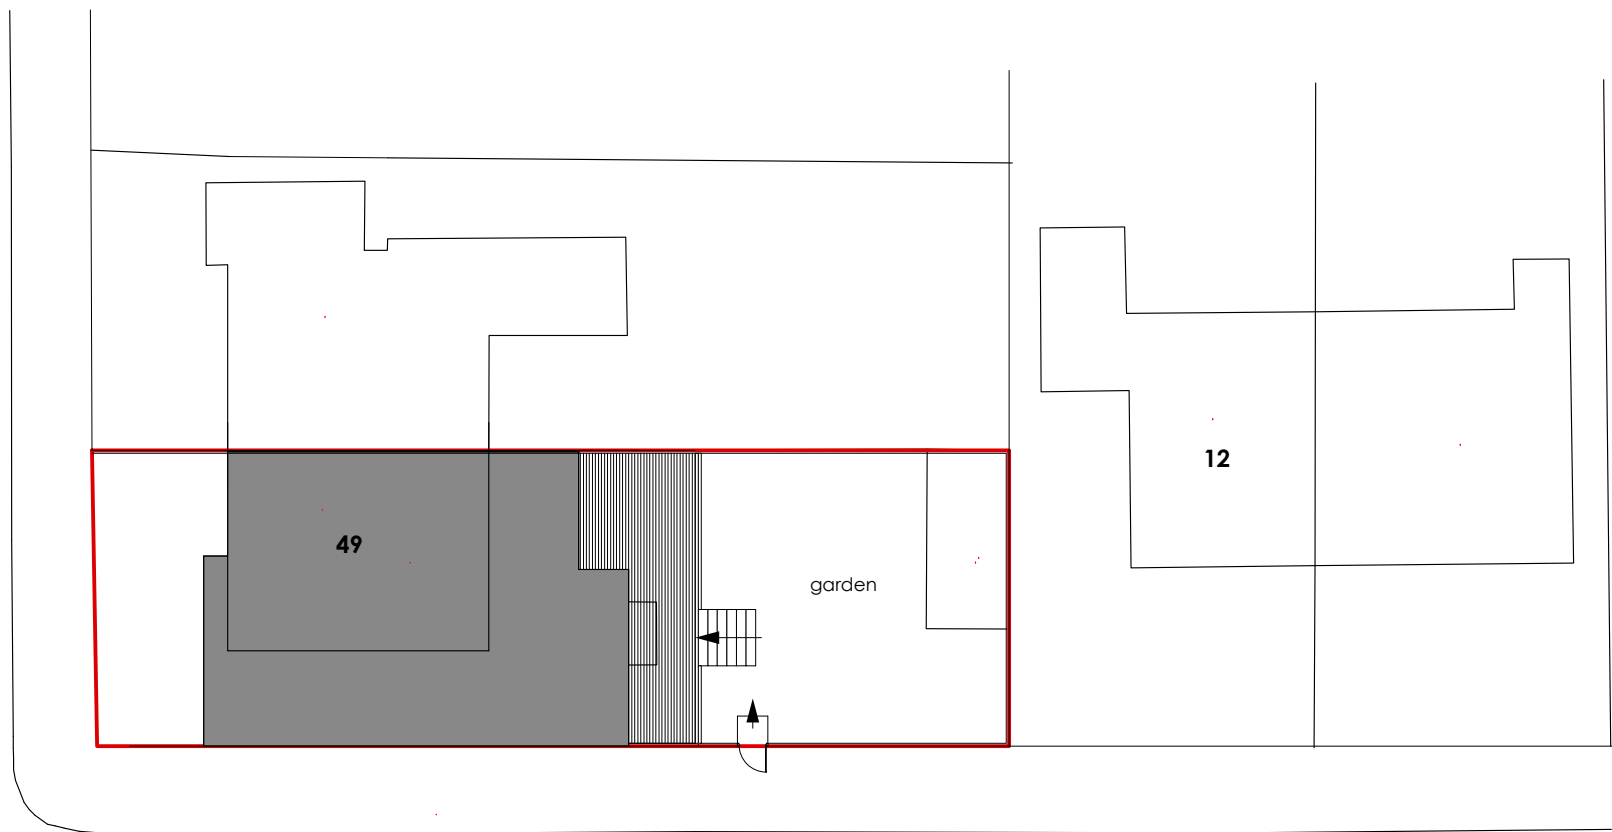


PLANNING APPLICATION
NOT FOR CONSTRUCTION

scale 1:250@A3


dwg no. 02



KYLEMORE AVENUE
site map

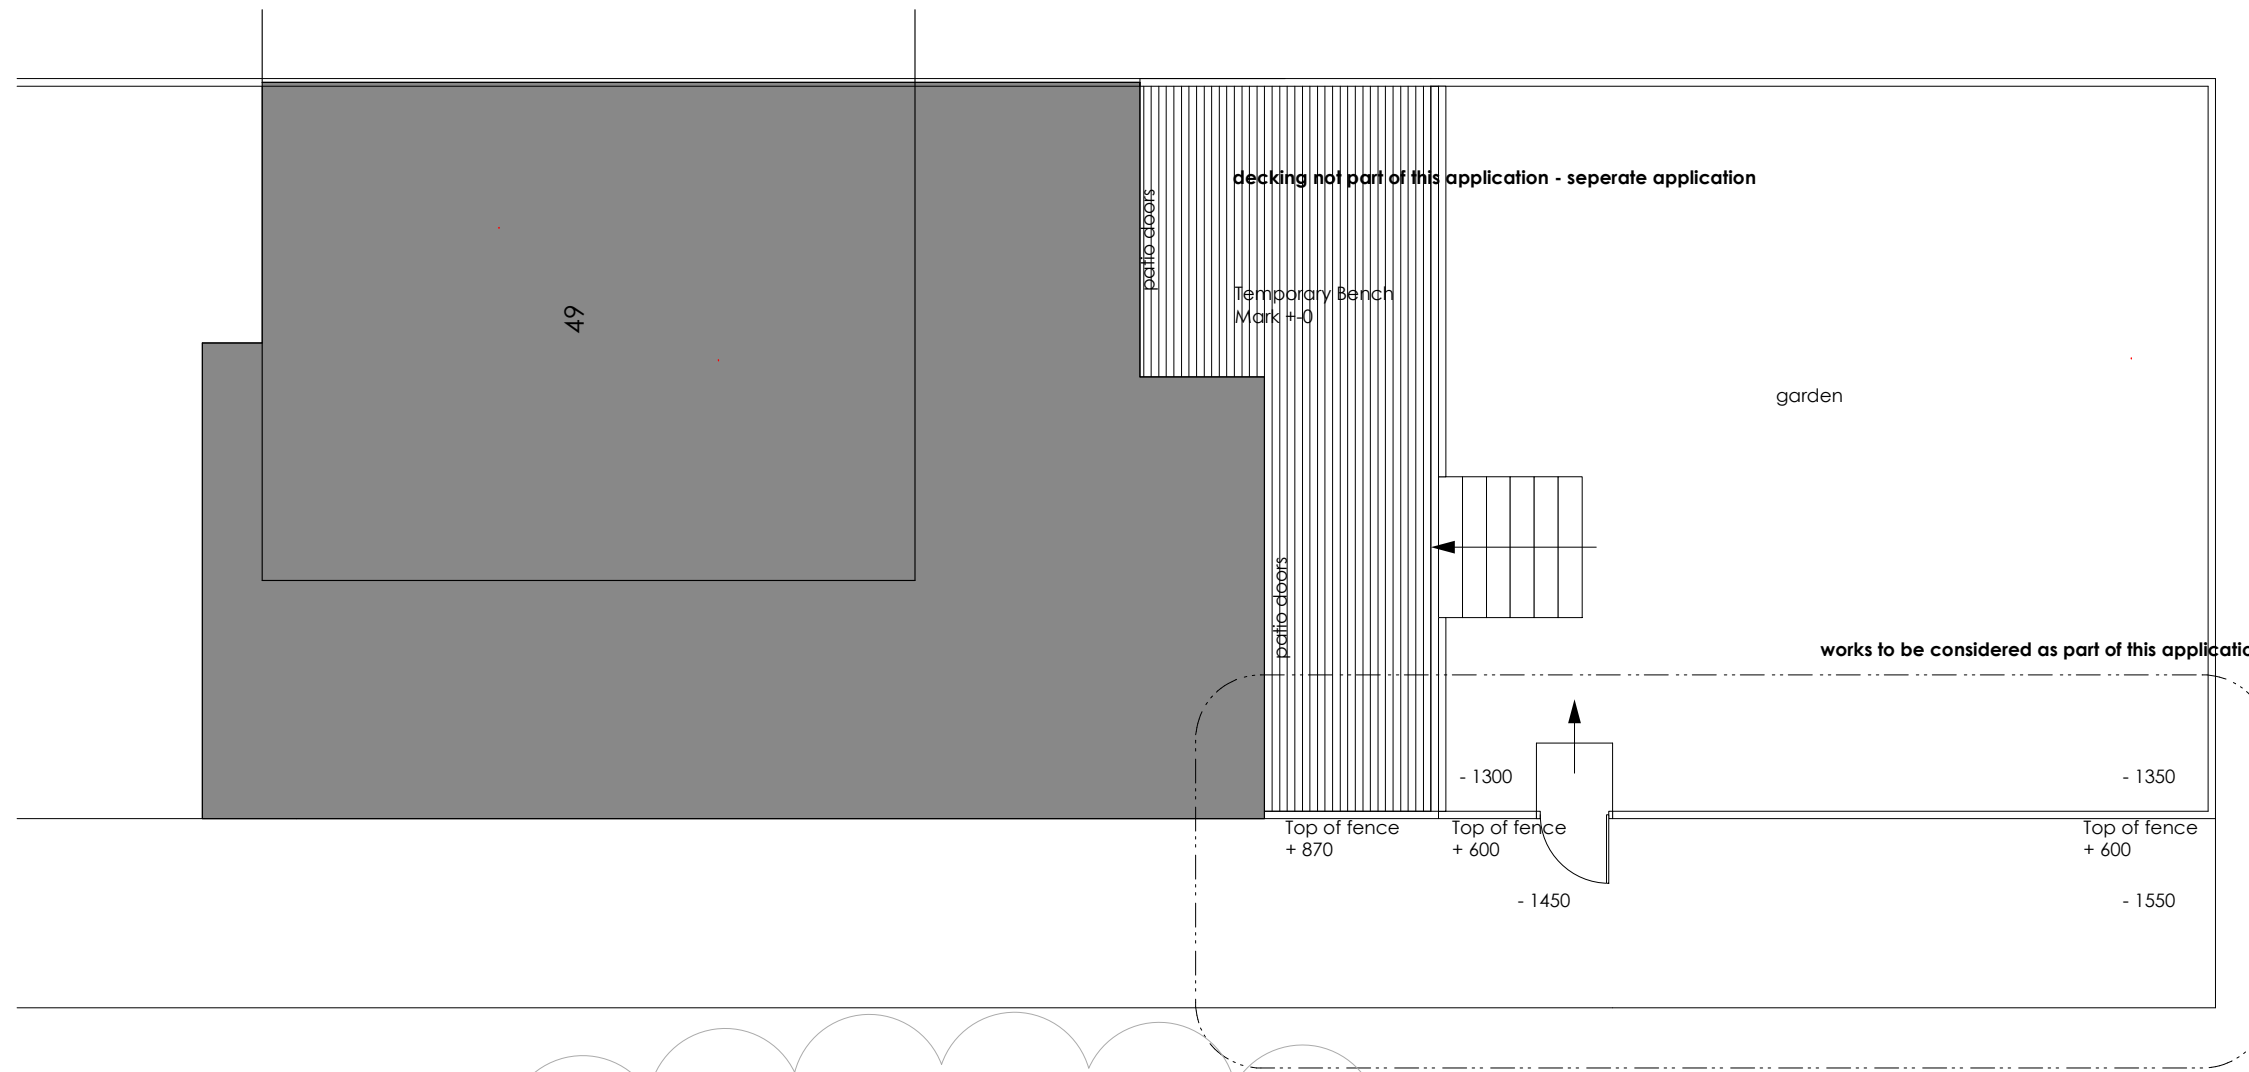

ground floor plan

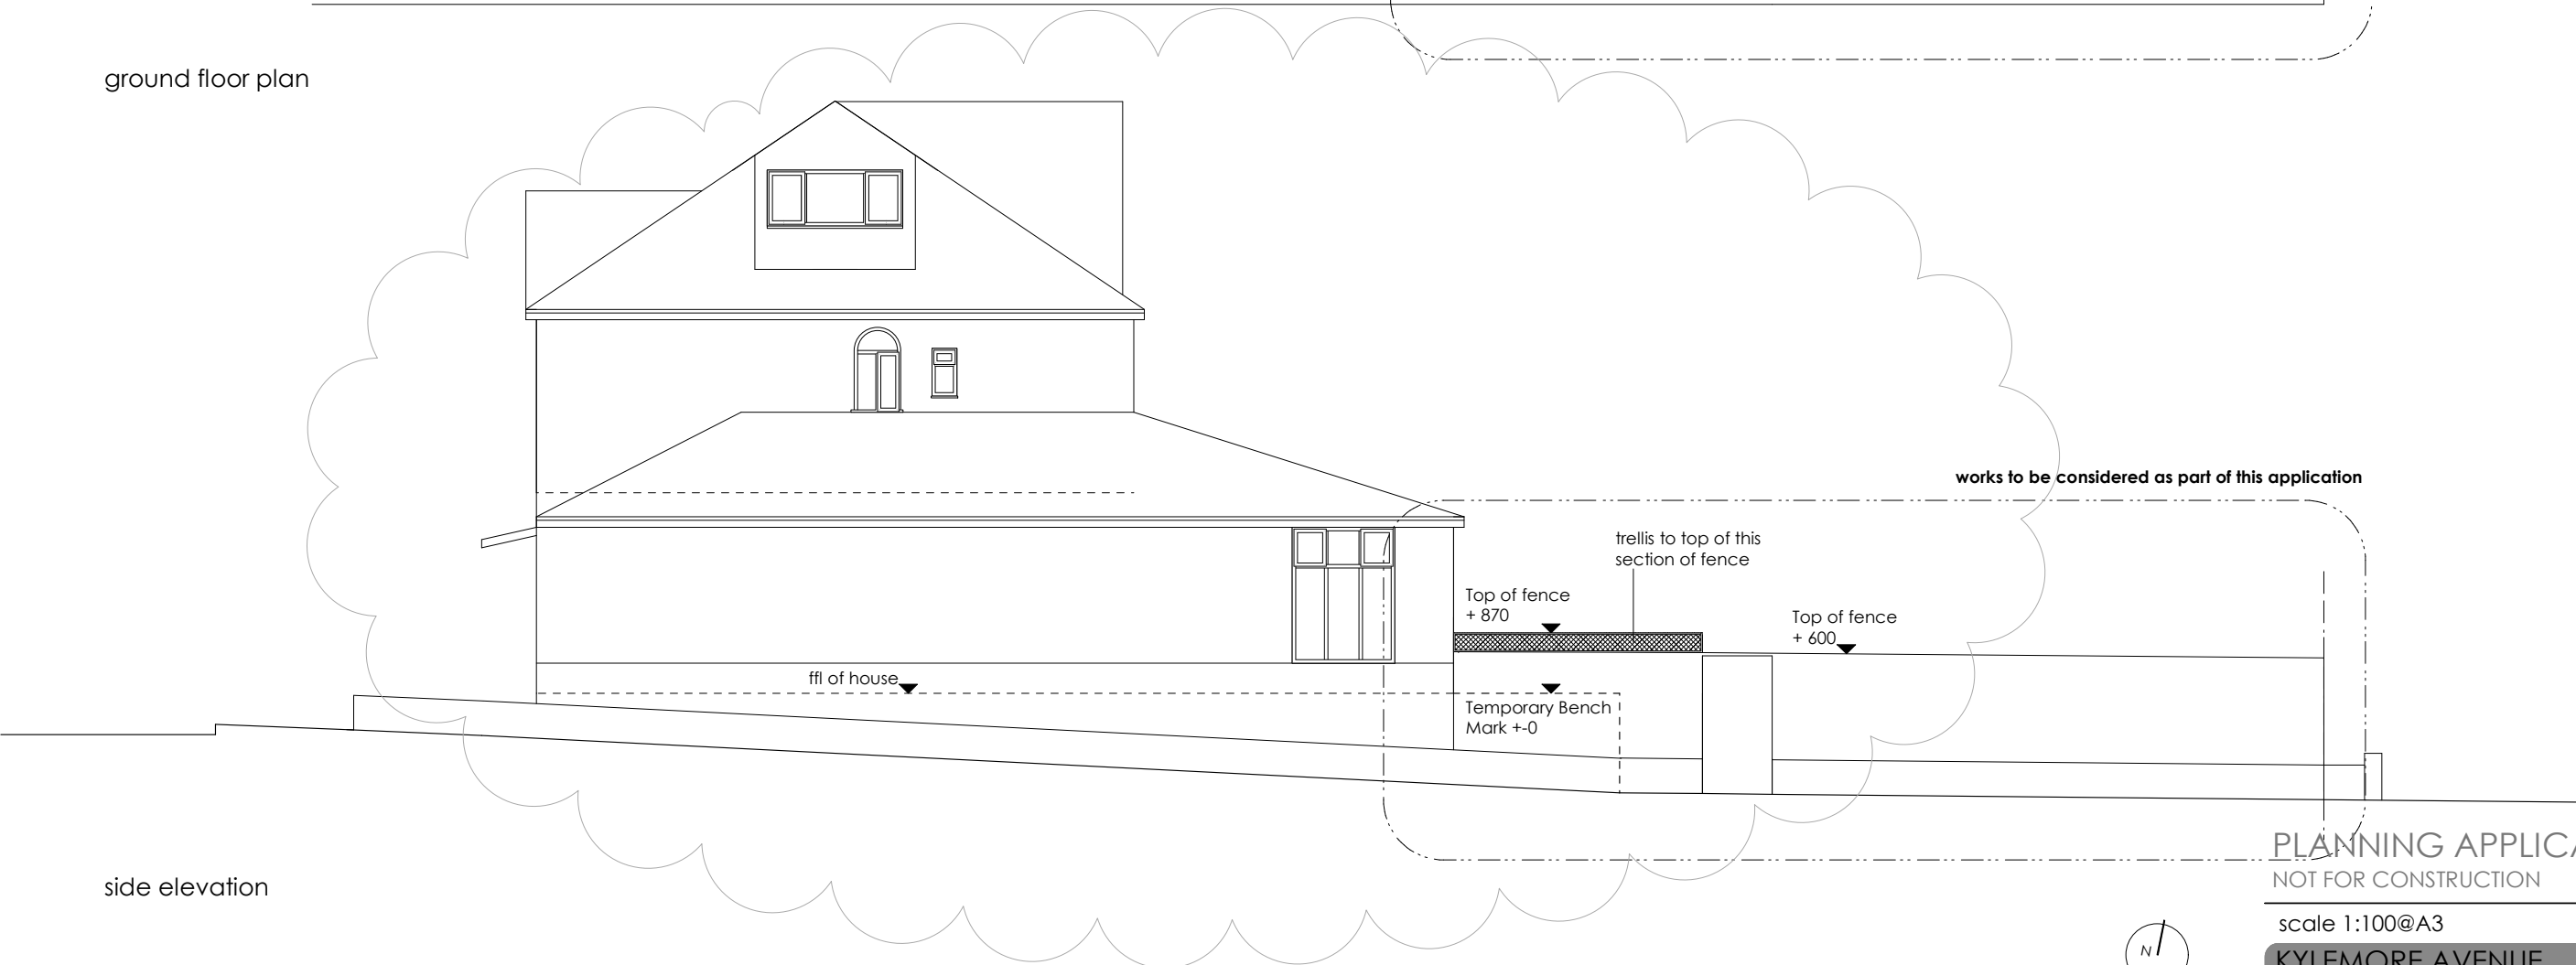

side elevation




PLANNING APPLICATION
NOT FOR CONSTRUCTION

scale 1:100@A3

dwg no. 03a

KYLEMORE AVENUE
plan/elevation as existing

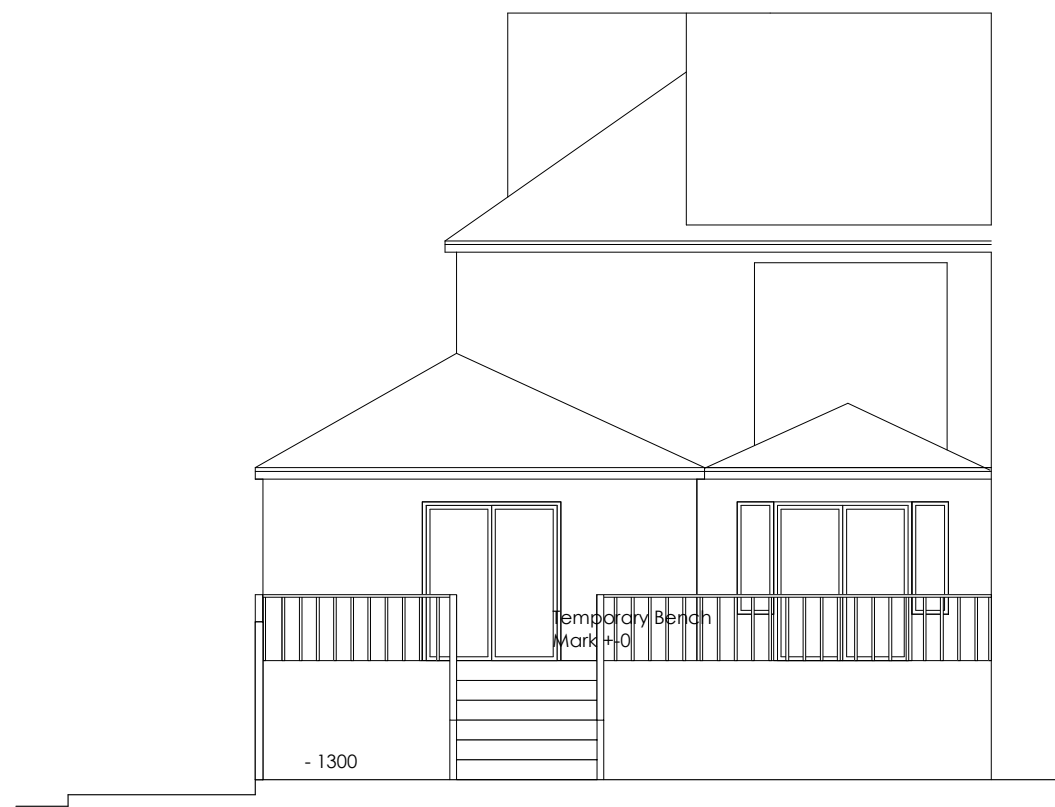

rear elevation

PLANNING APPLICATION
NOT FOR CONSTRUCTION

scale 1:100@A3

dwg no. 04

KYLEMORE AVENUE
rear elevation as existing