



**Notes:**  
 Drawings are based on survey data and may not accurately represent what is physically present.  
 Do not scale from this drawing. All dimensions are to be verified on site before proceeding with the work.  
 All dimensions are in millimeters unless noted otherwise.  
 MissionMars shall be notified in writing of any discrepancies.

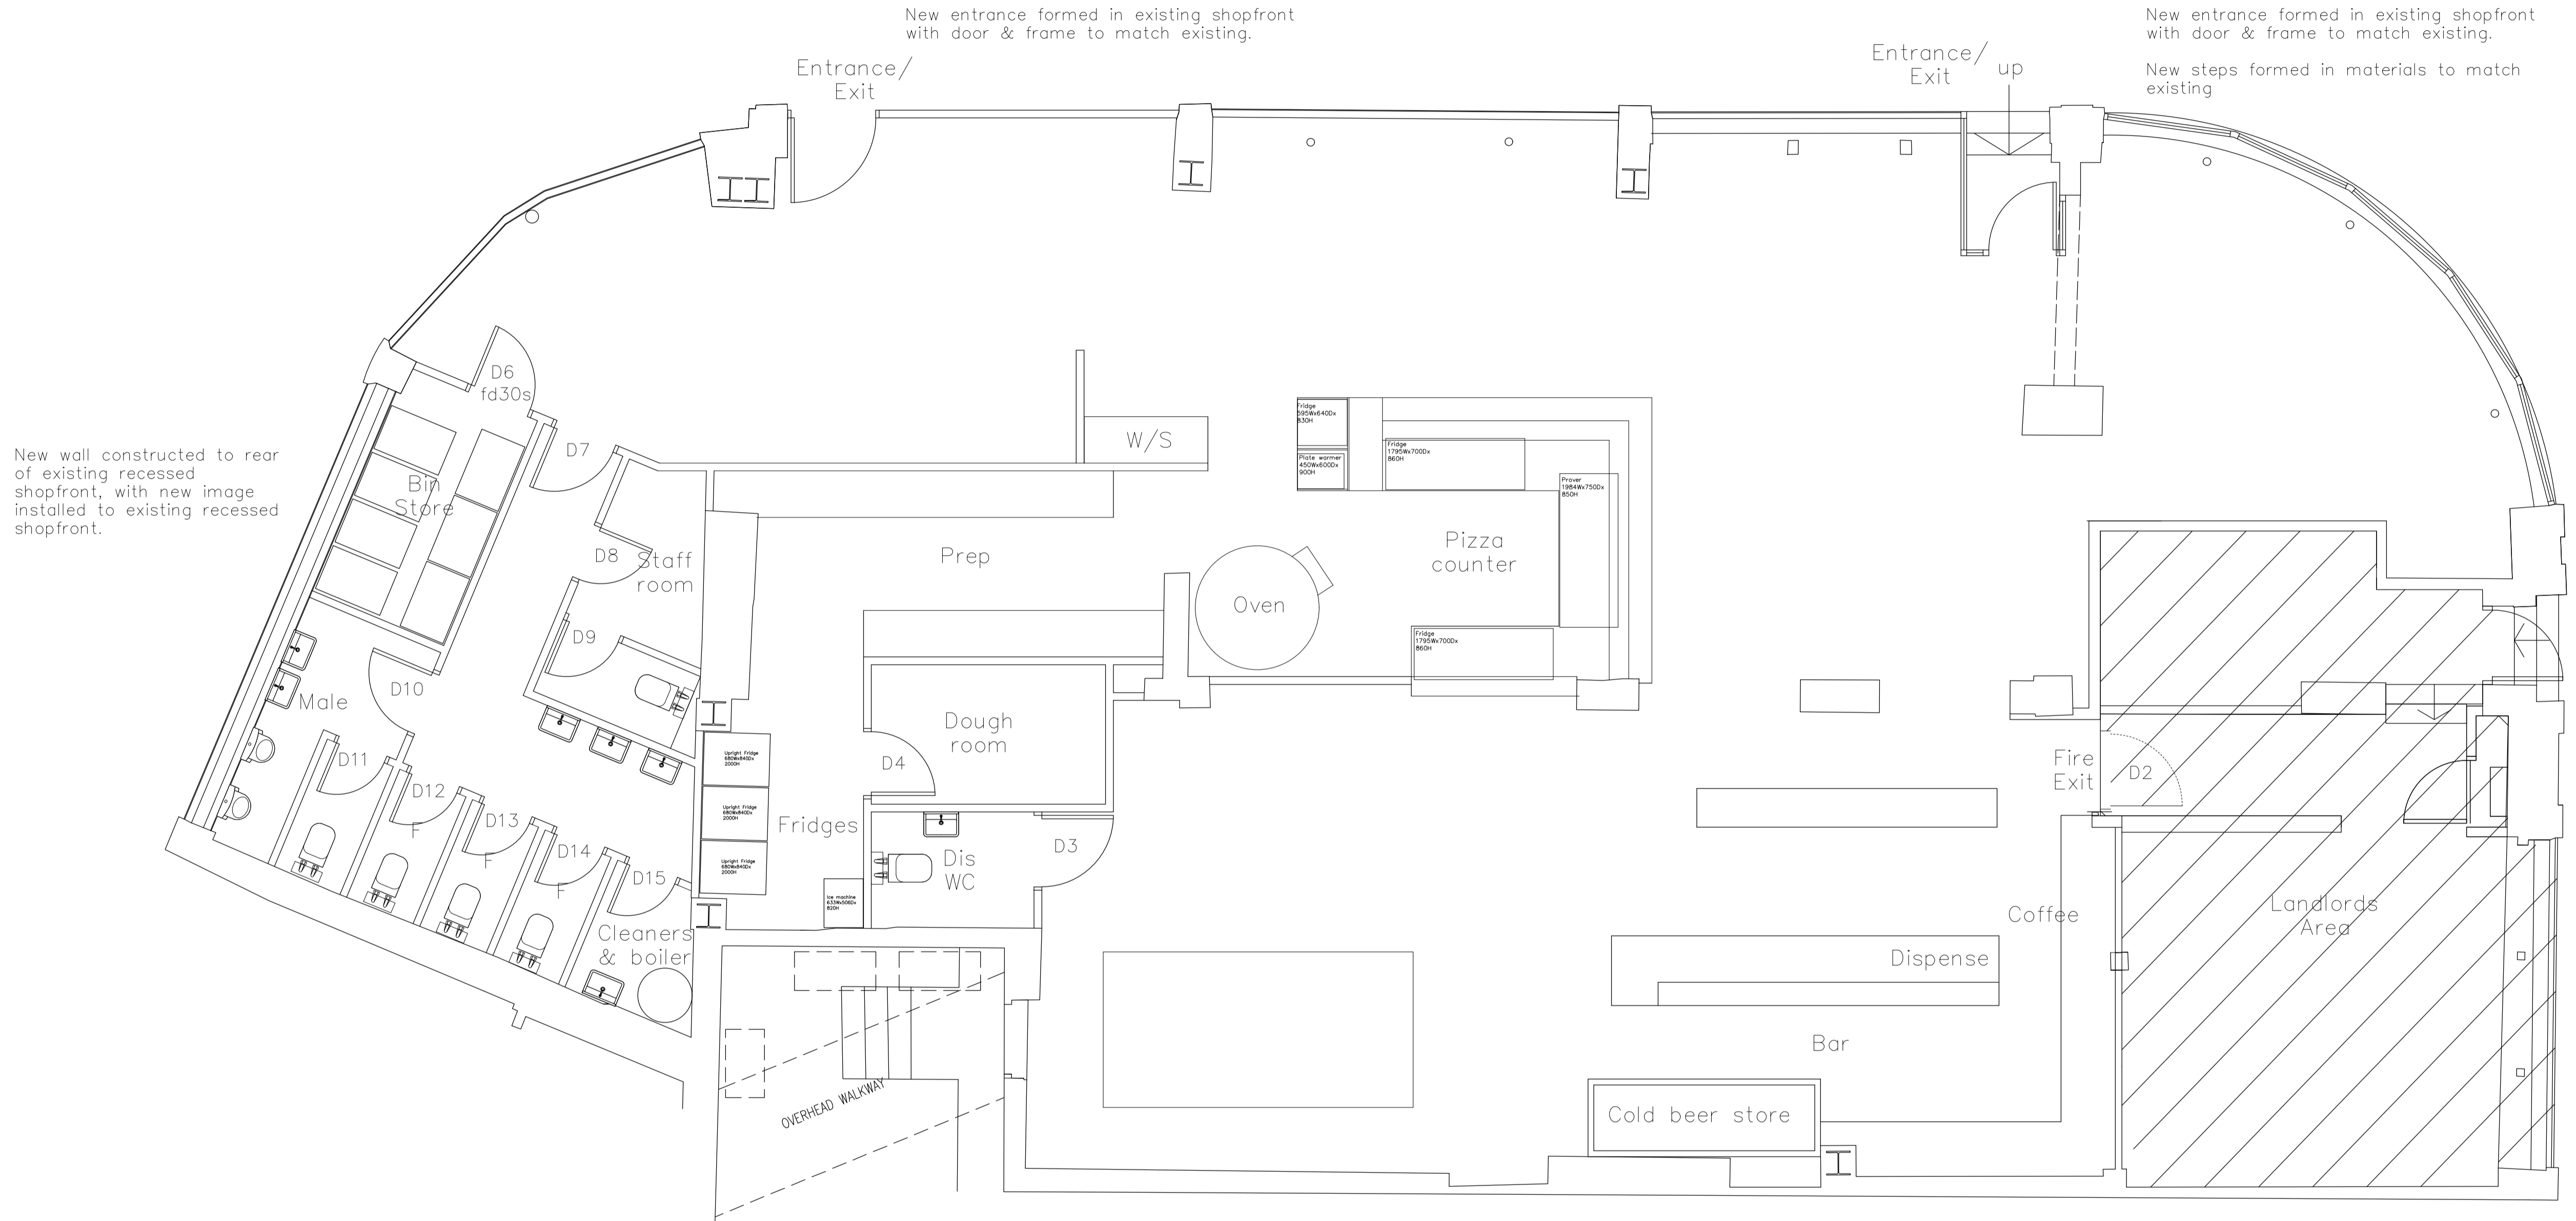

Proposed Ground Floor plan

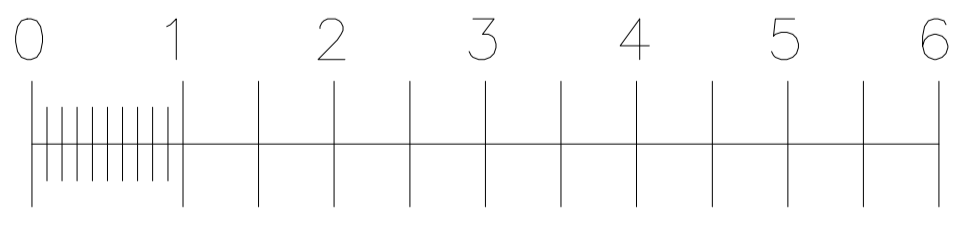

REV	DATE	DESCRIPTION
-----	------	-------------

**PROJECT**  
 Rudys, 105-107 Bold Street,  
 Liverpool, L1 4HL  
**JOB NUMBER**  
 404

**TITLE**  
 Proposed floor plans

**SCALE**  
 A1L 1:50 at A1

**DRAWN**   **CHECKED**

**DRAWING NUMBER**  
 404/02 F