
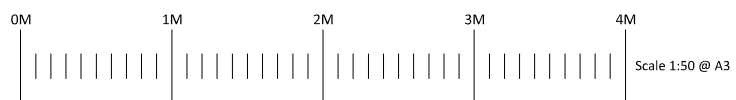


REV	DESCRIPTION	DATE	DRAWN
-	ISSUED FOR APPROVAL	15.02.21	AH

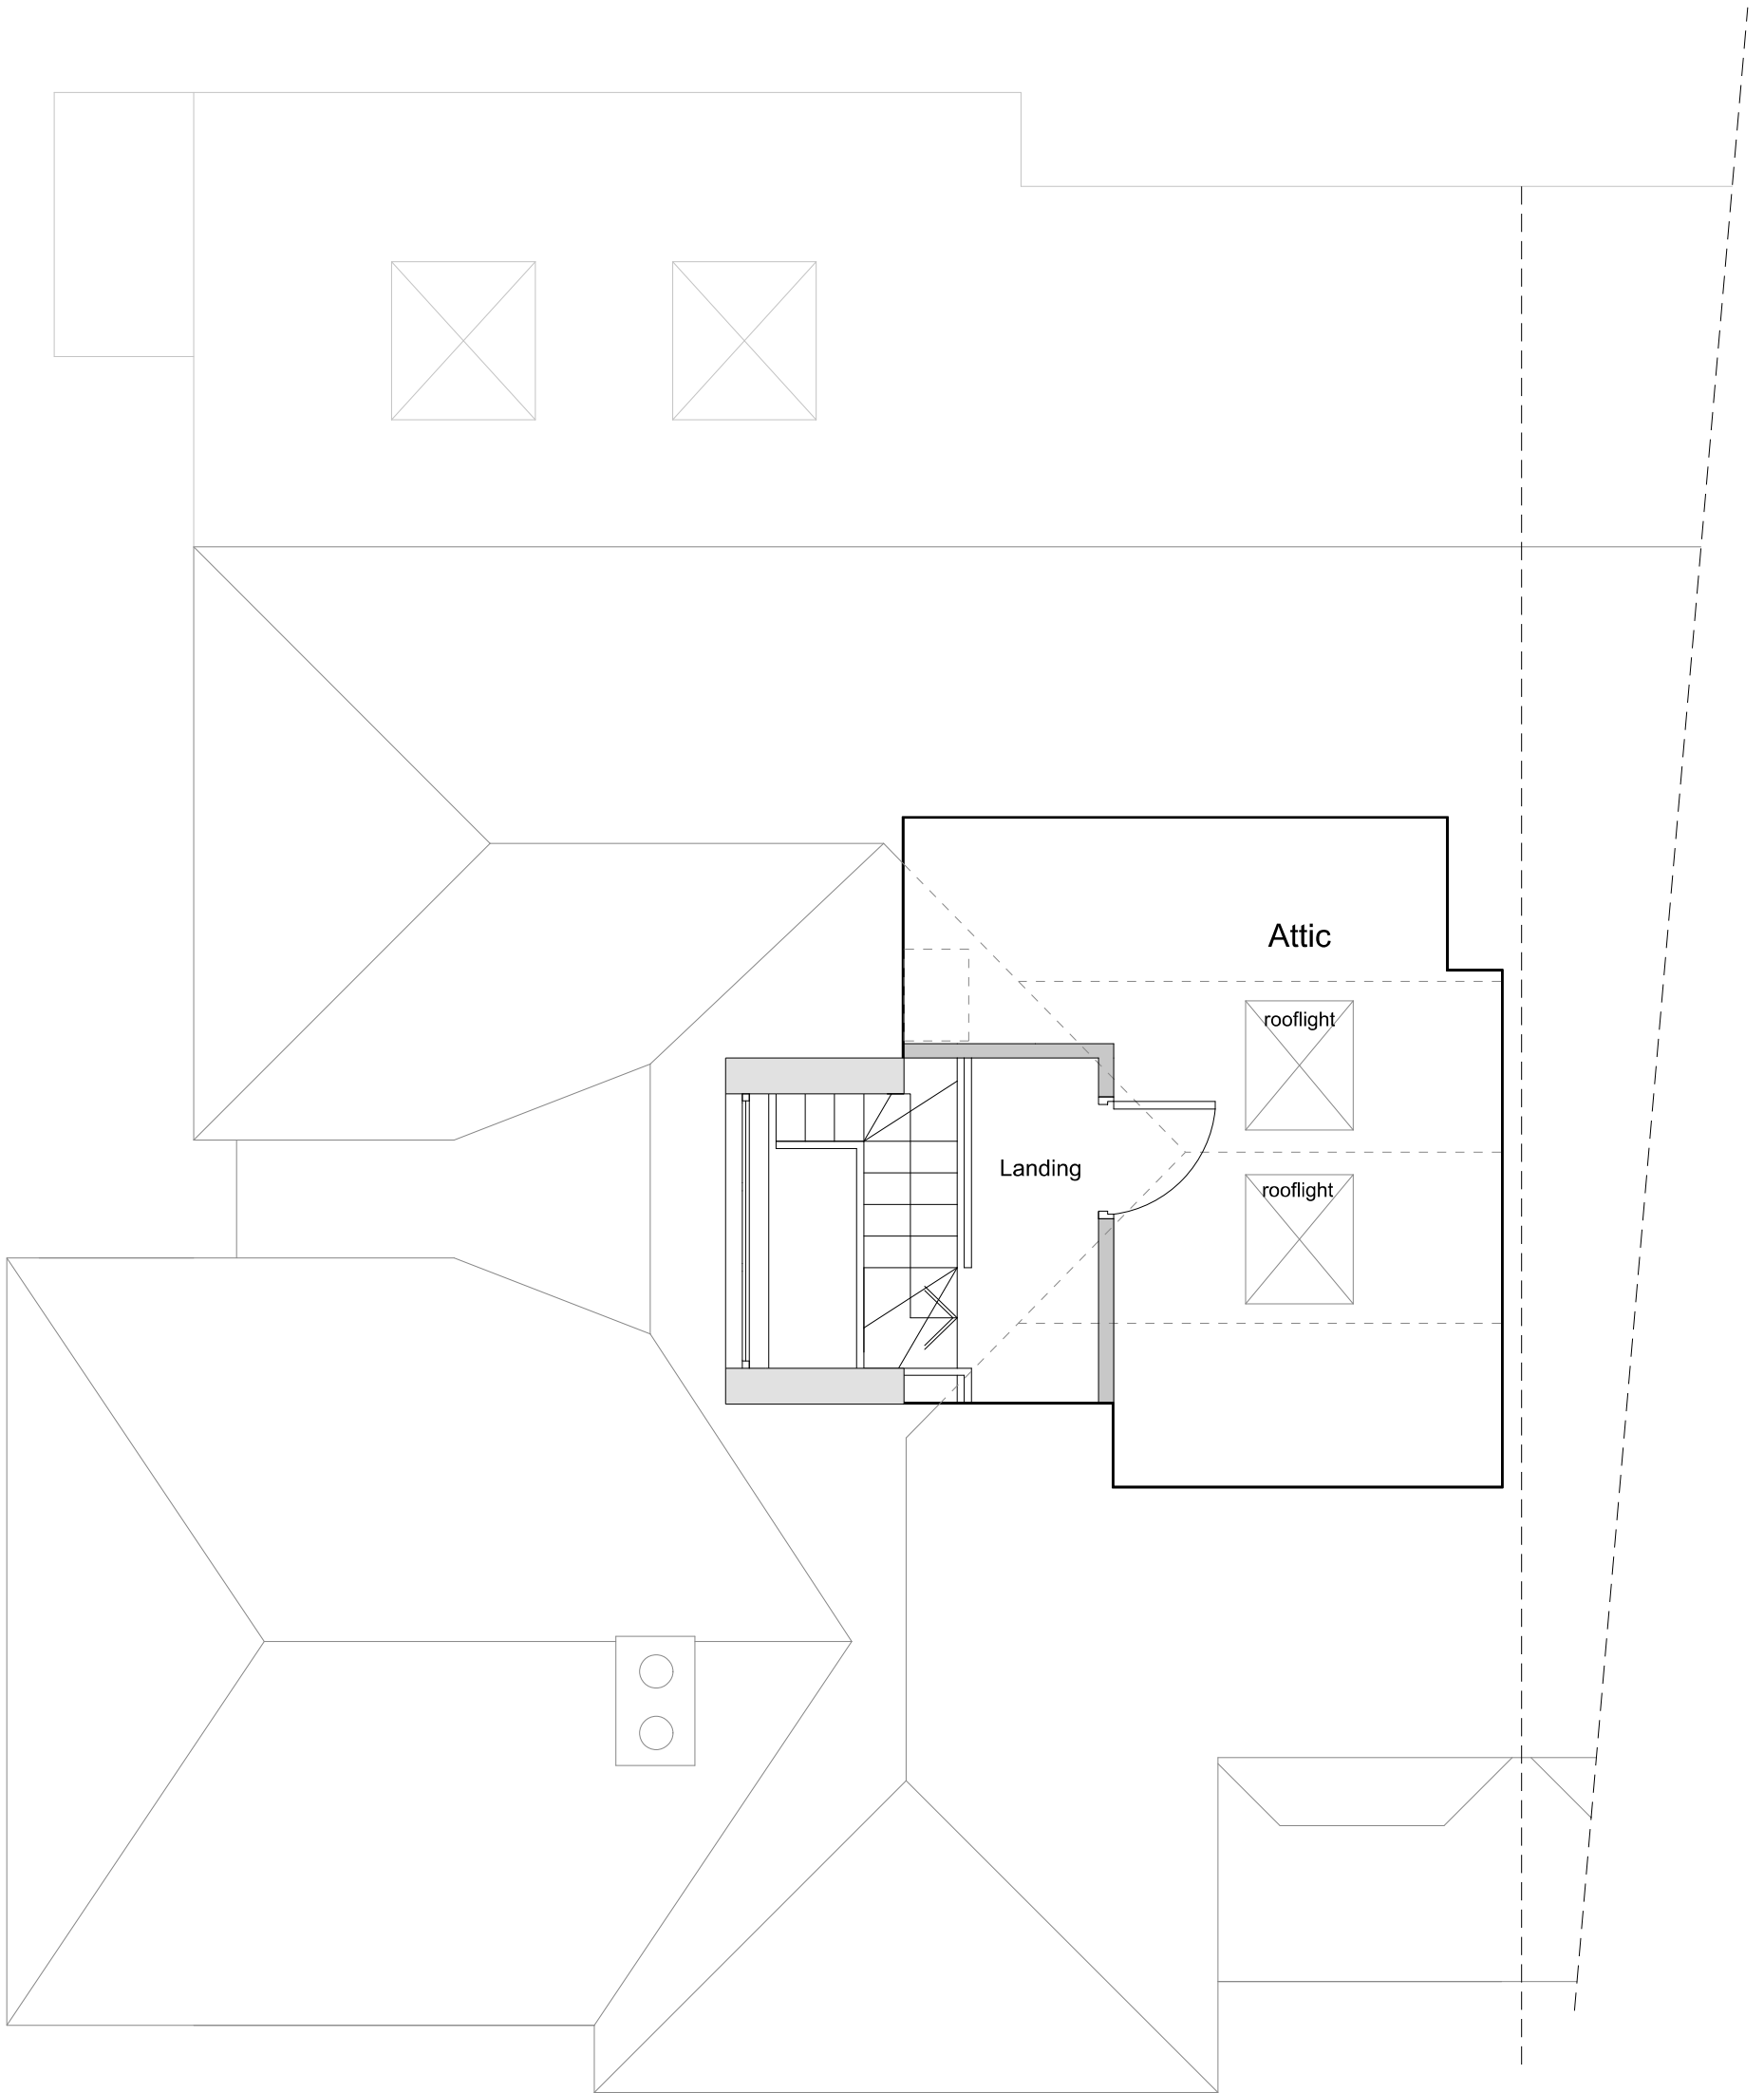

Group D Architects
14 Ashfield Road
Liverpool
L17 0BZ
T: 0151 542 5027

20053
241 MATHER AVENUE
ALLERTON
LIVERPOOL
L18 9UD
PROPOSED LOFT FLOOR

DWG No:
DATE:
SCALE:
DRAWN:
CHKD:

20053 (PL) 102
15.02.2021
1:50 @ A3
AH
JT

